


Фасад Ж-А

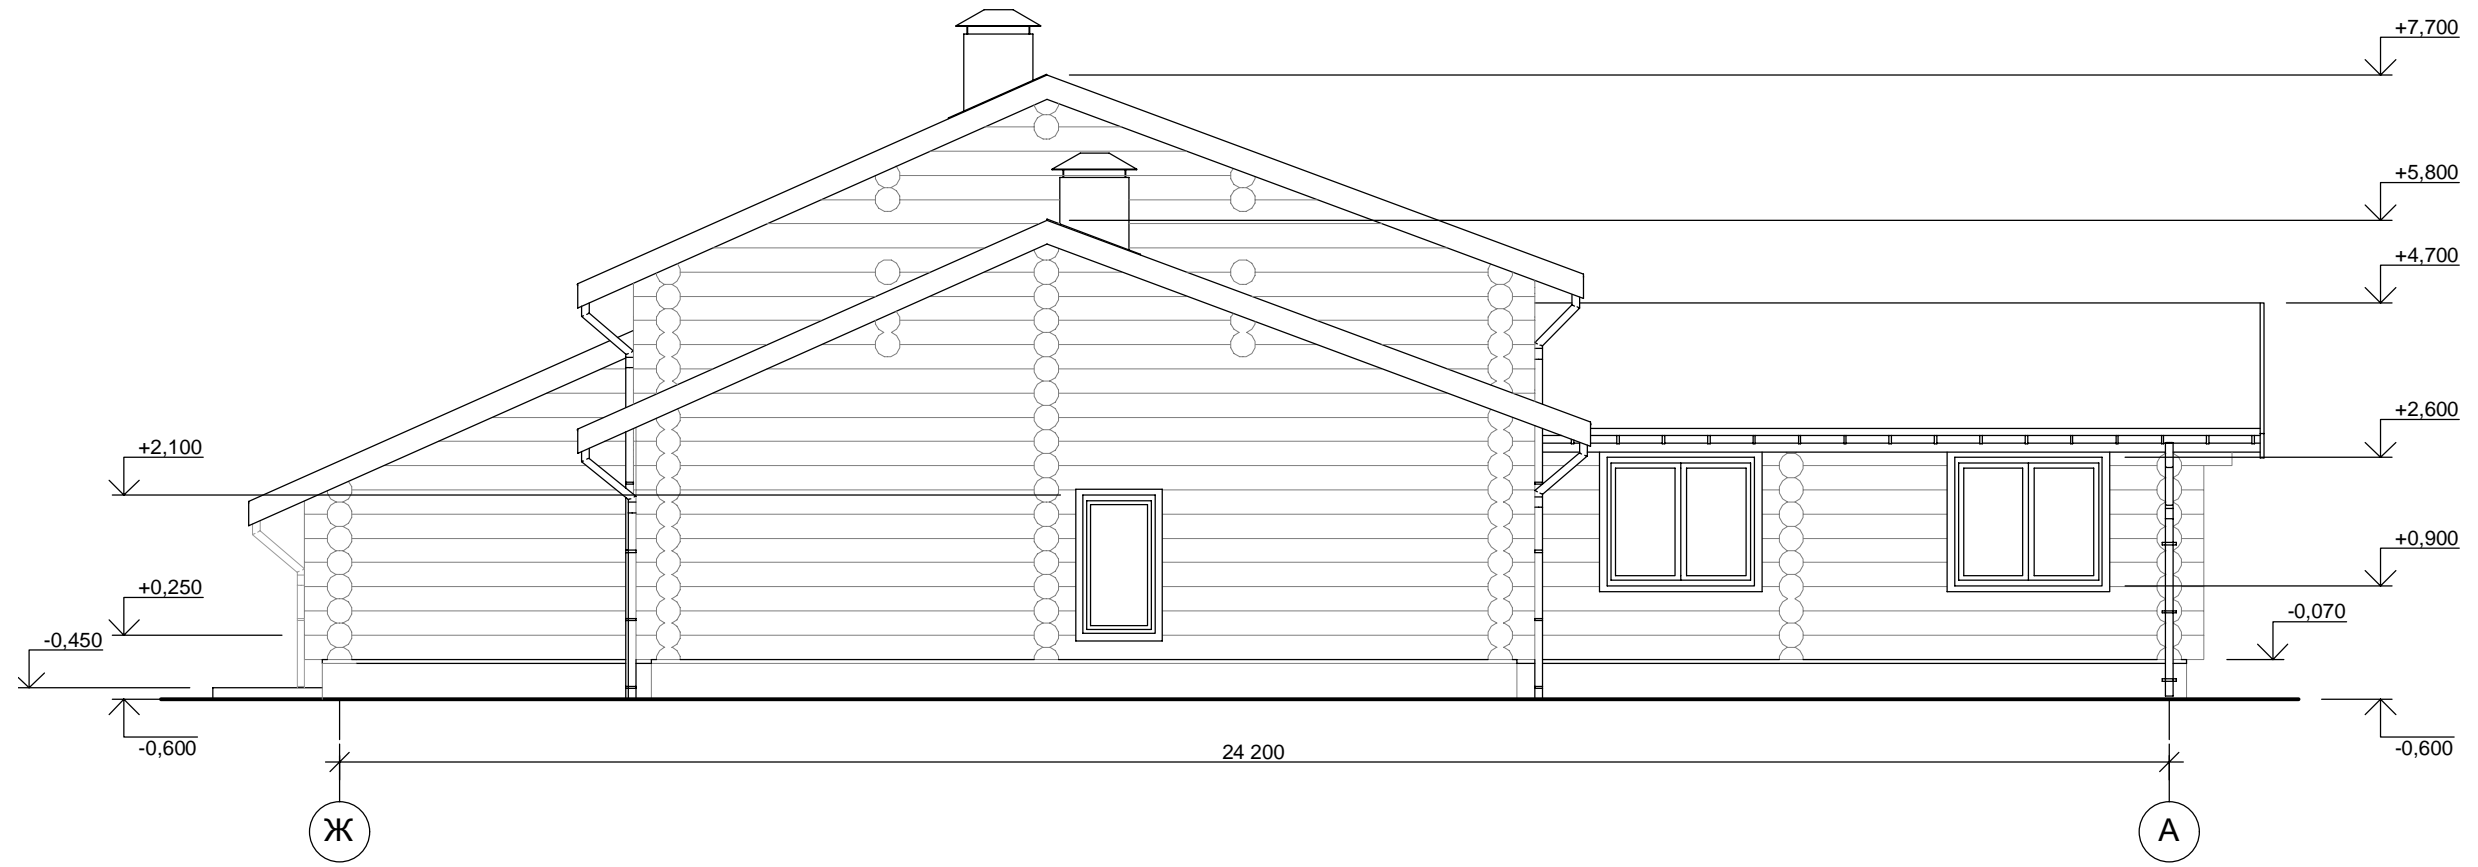

Фасад 1-9

